



DENNIS BLVD.

LEGEND

SEE LEGEND ON SHEET 1

DIMENSIONS ARE FROM EAST FACE OF EXISTING RETAINING WALL, TYPICAL.

EXISTING RETAINING WALL WITH FENCE

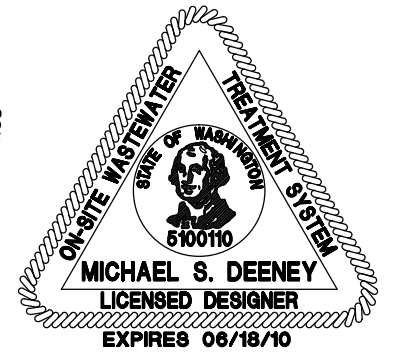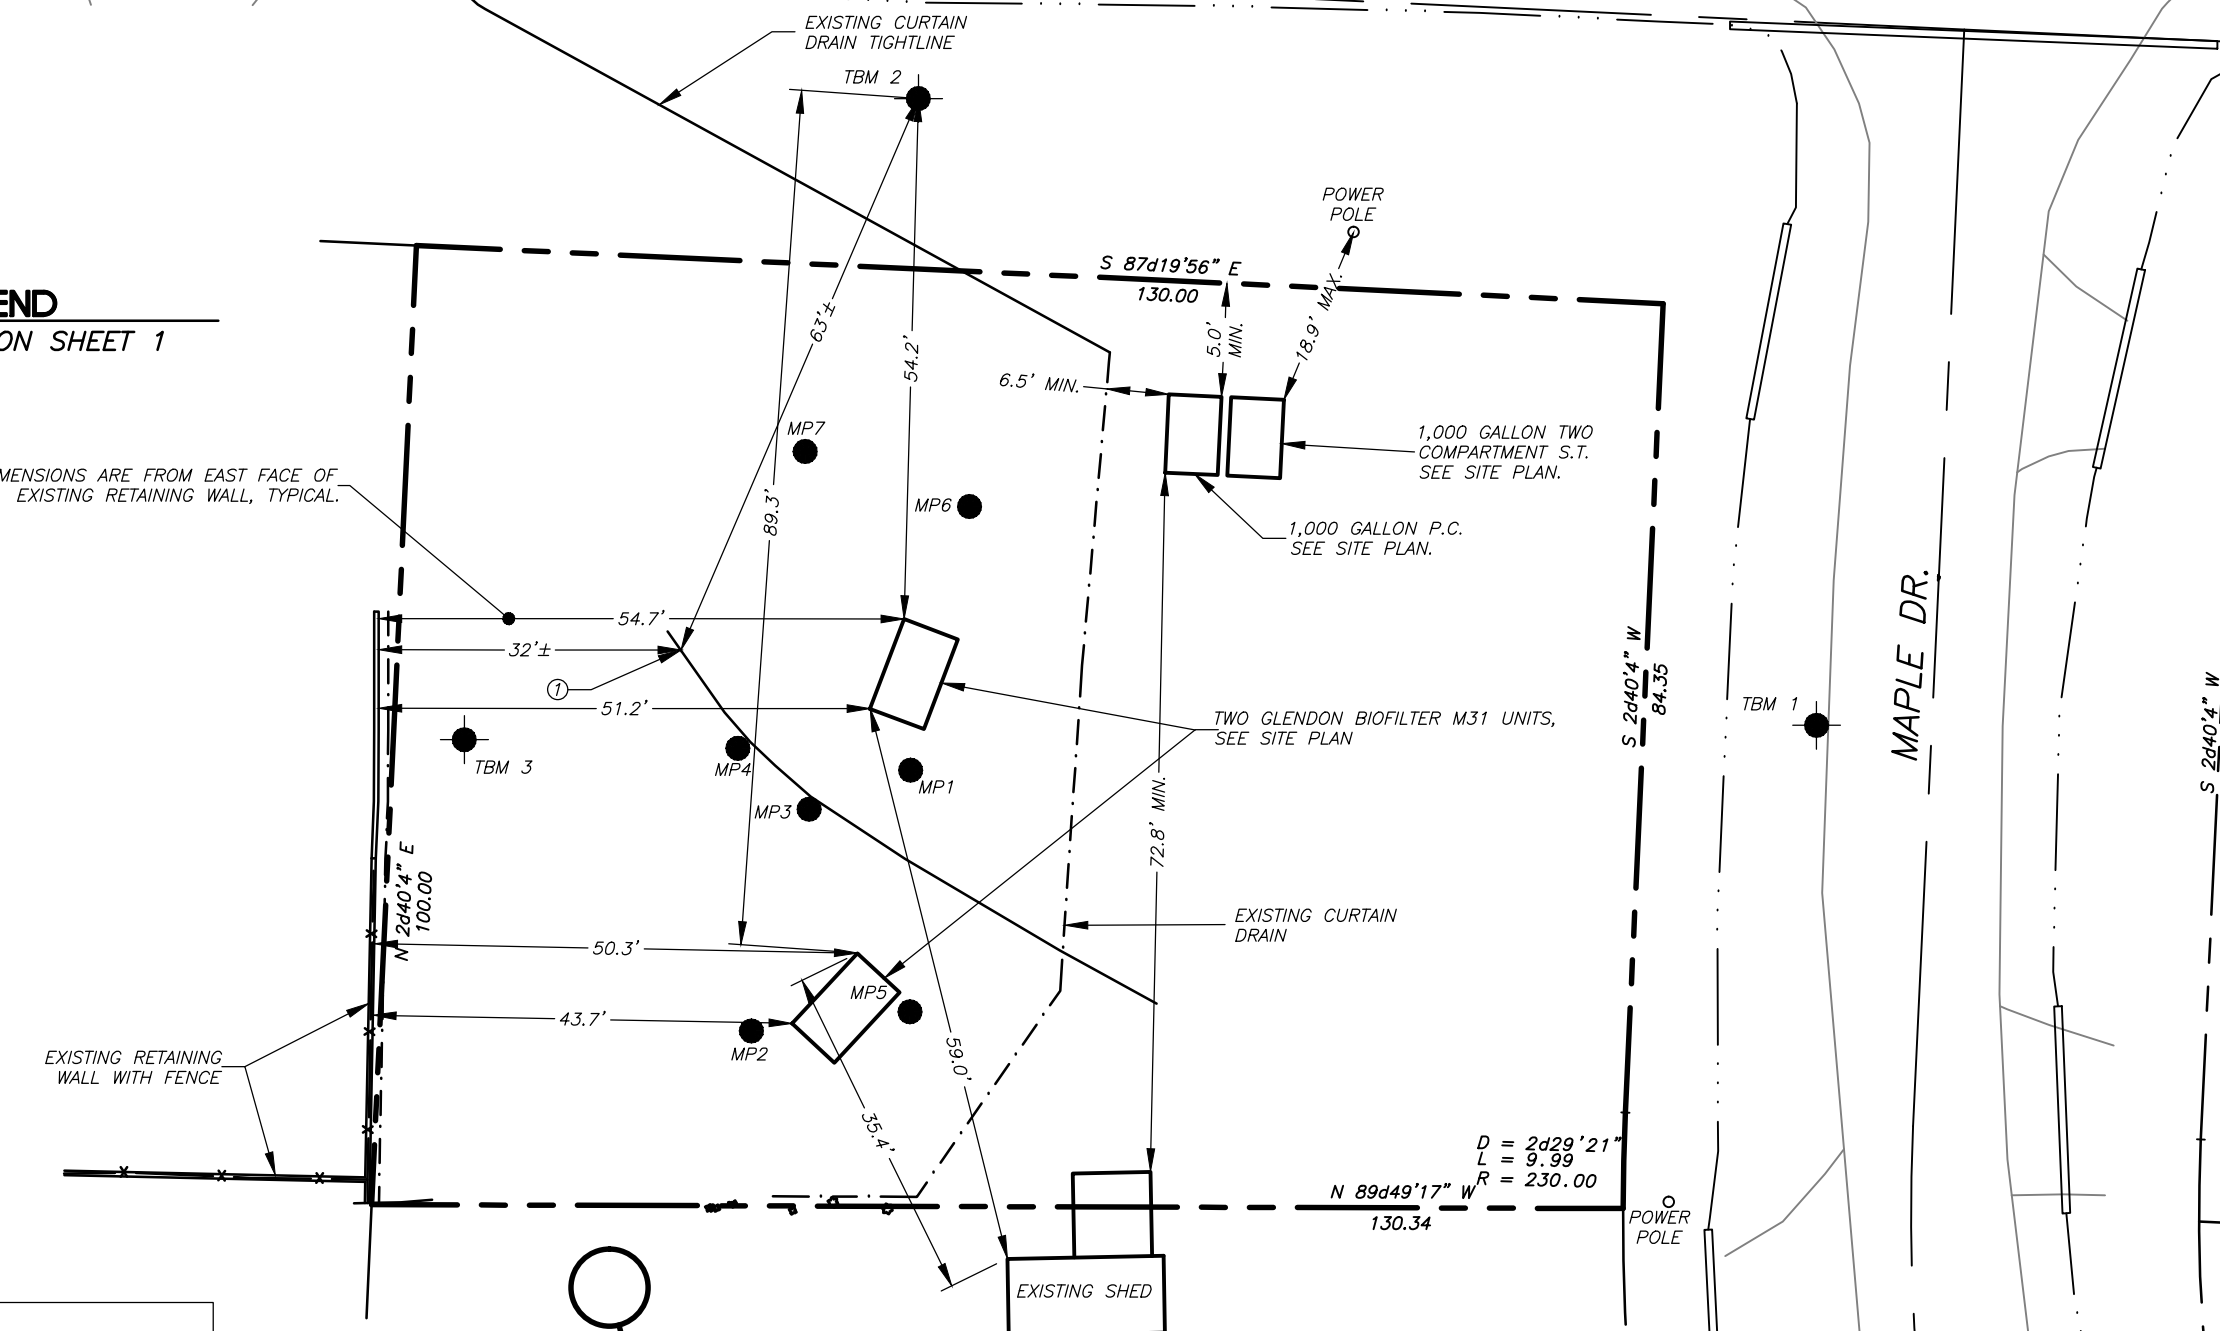

NOTE:

THIS IS A PLANNING DOCUMENT ONLY

NOT FOR CONSTRUCTION UNTIL SEPTIC PERMIT IS APPROVED BY THE HEALTH DEPARTMENT

December 17, 2010 4:52:07 p.m.
 Drawing: ANDERSON SEPTIC DESIGN (CDS WEB VER.).DWG.DWG
 © CREATIVE DESIGN SOLUTIONS 2009

REVISION	DATE
DRAWN BY: MICHAEL S. DEENEY	
SHEET 3 OF 7	DATE: 5/29/09

SEPTIC SYSTEM, PARCEL #940800021
 SITE PLAN - STAKING SHEET
 FOR: LAURIE L.R. ANDERSON

13(30-2W)



CREATIVE DESIGN SOLUTIONS

Septic System Designs, Permits, & Inspections

P.O. BOX 2787, PORT ANGELES, WASHINGTON 98362

(800) 395-7296, (360) 457-6353, EMAIL: MIKE@CDS4YOU.COM